

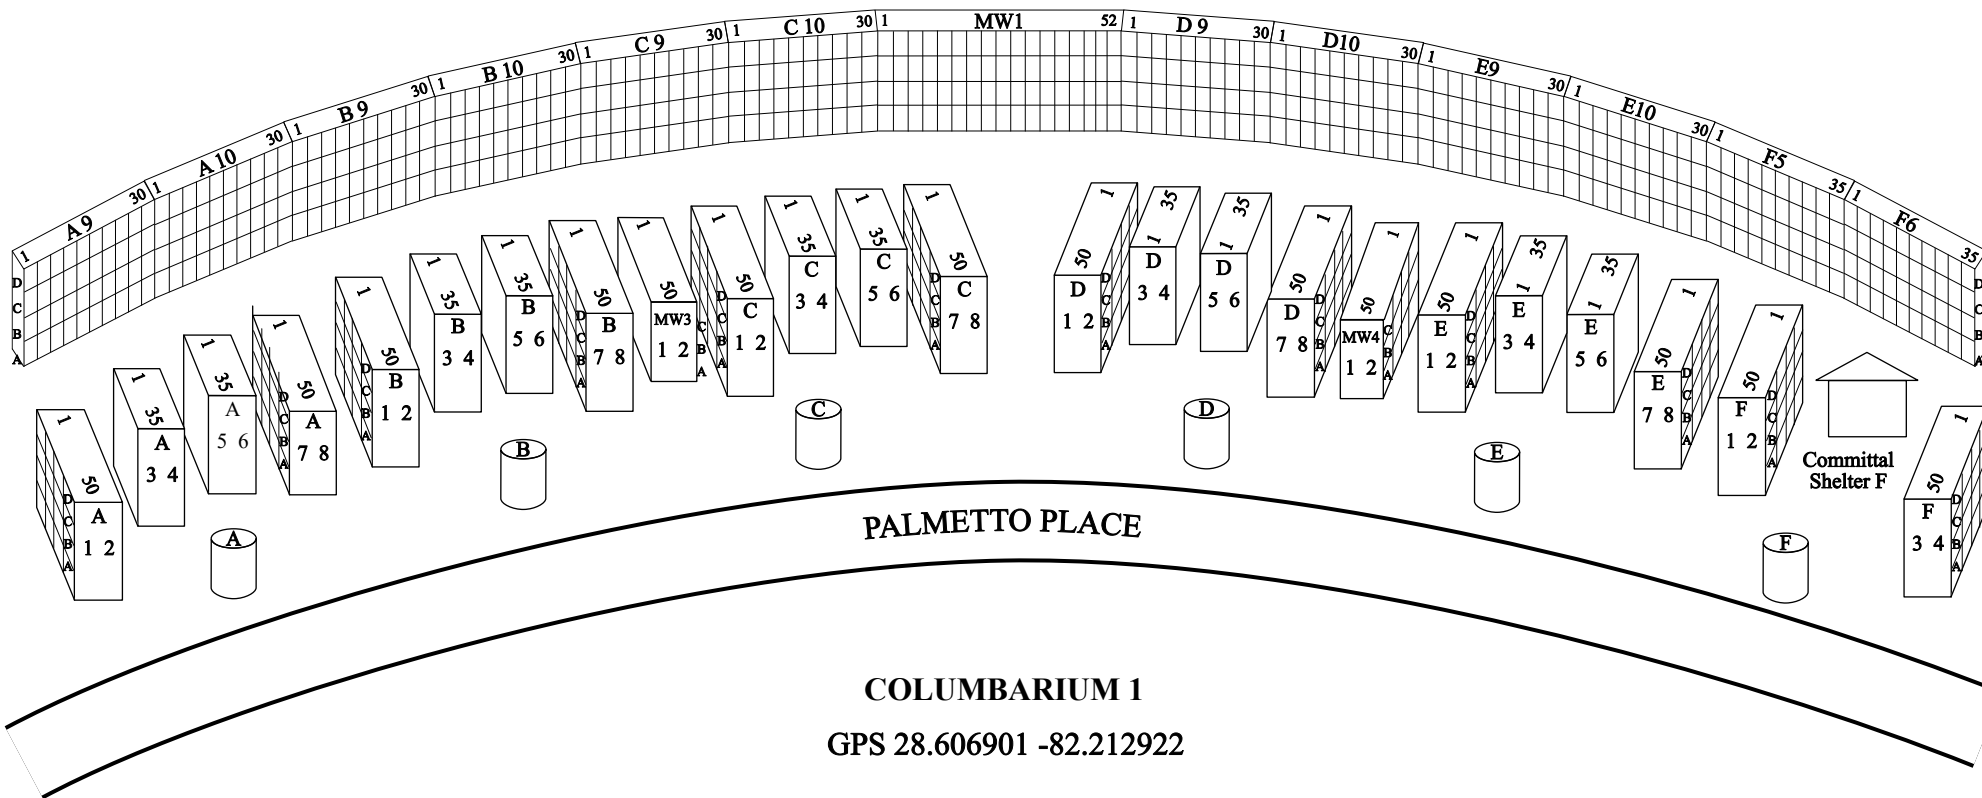
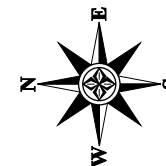


Interactive Google Map at:
<https://www.google.com/maps/d/>
 or go to <https://retiredarmy.net>

FLORIDA NATIONAL CEMETARY
 6502 SW 102nd Avenue
 Bushnell, FL 33513
 Telephone: (352) 793-7740
 Fax: (352) 793-9560
www.cem.va.gov

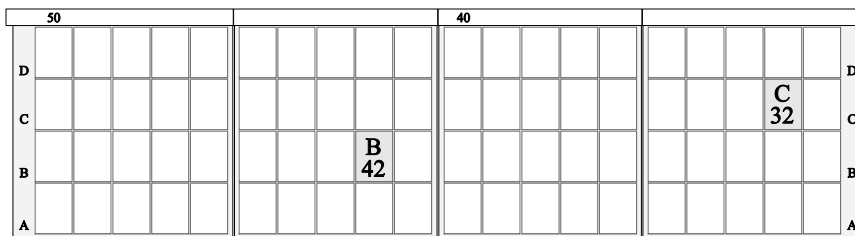

Some random example locations provided by the VA Grave Locator are:
 SECTION 1C ROW 8B SITE 42 (Columbarium 1, Section C, Row 8, Level B, Vault 42)
 SECTION 1C ROW 8C SITE 32 (Columbarium 1, Section C, Row 8, Level C, Vault 32)

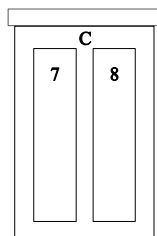

Long Sections Numbered 1-50,
 (1-30 not shown)
 Short Sections Numbered 1-35
 Rear Wall Sections Numbered 1-30

Vault numbers are on the top lintil (40 & 50 shown above)

| | | |
|--|-------------------|-----------------------------|
| Drawing No: 410-01-02-C1 Columbarium 1 V5 | | |
| Revision No: 5 | Date: 20240902 | By: DRP MSG, USA Retired |
| Comment: In Loving Memory of Jayne Westmoreland | | |