
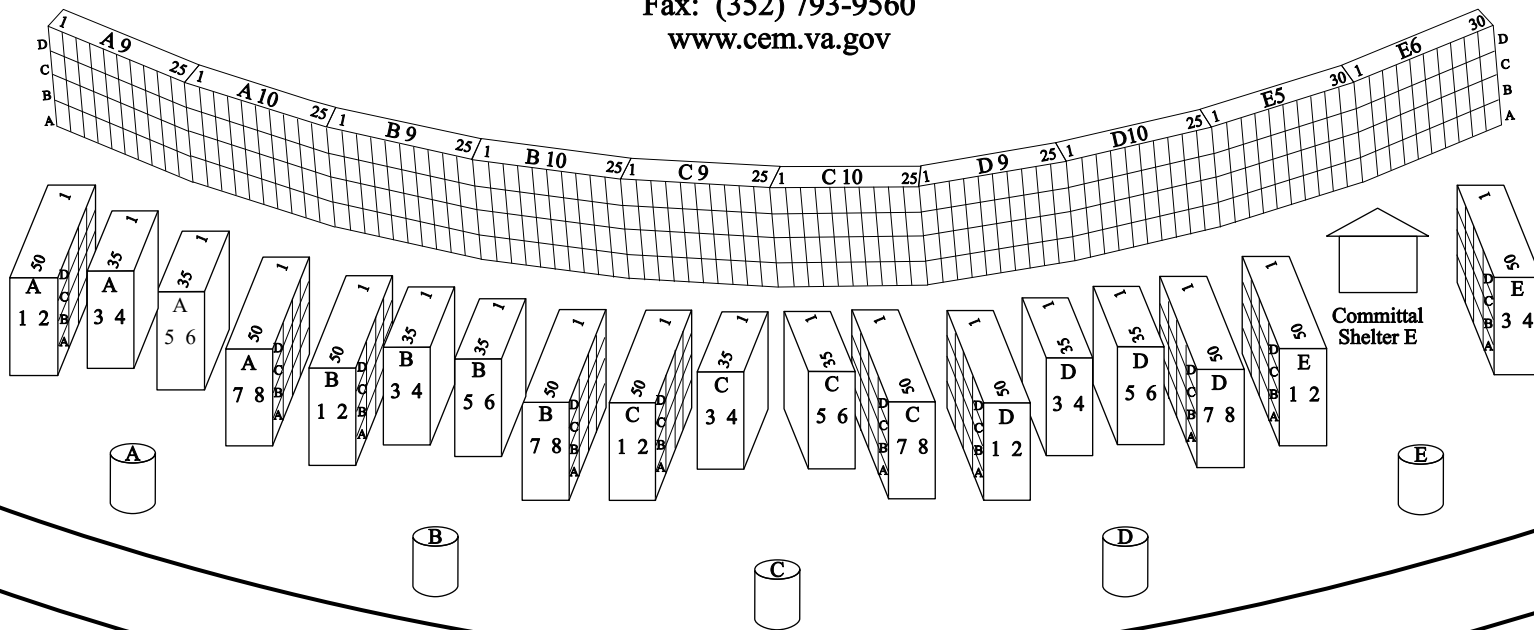


Interactive Google Map at:
<https://www.google.com/maps/d/>
 or go to <https://retiredarmy.net>

FLORIDA NATIONAL CEMETARY
 6502 SW 102nd Avenue
 Bushnell, FL 33513
 Telephone: (352) 793-7740
 Fax: (352) 793-9560
www.cem.va.gov

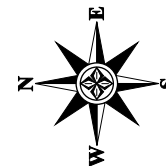

PALMETTO PLACE



COLUMBARIUM 2

GPS 28.610087 -82.212441

Some random example locations provided by the VA Grave Locator are:

SECTION 2A ROW 4B SITE 42 (Columbarium 2, Section A, Row 4, Level B, Vault 42)

SECTION 2A ROW 4C SITE 32 (Columbarium 2, Section A, Row 4, Level C, Vault 32)

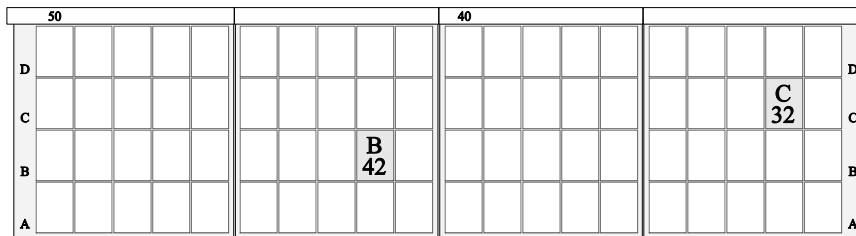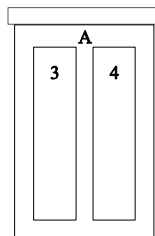

Long Sections Numbered 1-50
 (1-30 not shown)
 Short Sections Numbered 1-35
 Rear Wall Sections Numbered
 (A9-D10) 1-25 &
 (E5 - E6) 1-30

Vault numbers are on the top lintel (40 & 50 shown above)

Drawing No: 410-05-25-C2 Columbarium 2 V4		
Revision No: 4	Date: 20240902	By: DRP MSG, USA Retired
Comment: In Loving Memory of Jayne Westmoreland		