
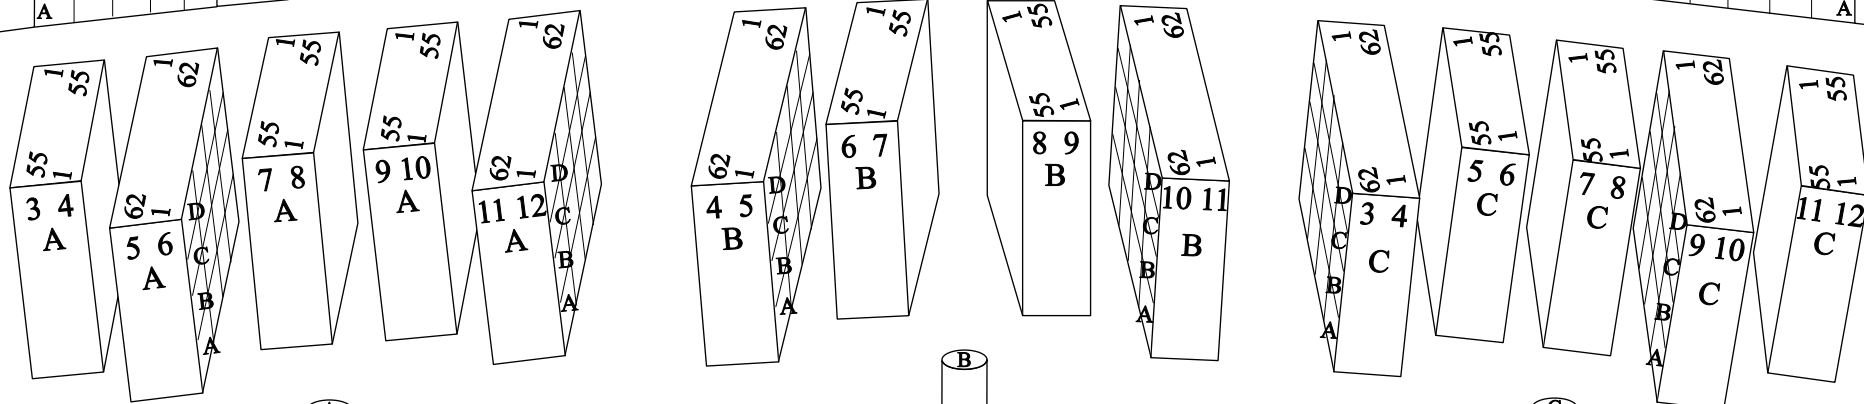


Interactive Google Map at:  
<https://www.google.com/maps/d/>  
 or go to <https://retiredarmy.net>

## COLUMBARIUM 5 INSERT SITES A, B & C

**FLORIDA NATIONAL CEMETARY**  
 6502 SW 102nd Avenue  
 Bushnell, FL 33513  
 Telephone: (352) 793-7740  
 Fax: (352) 793-9560  
[www.cem.va.gov](http://www.cem.va.gov)

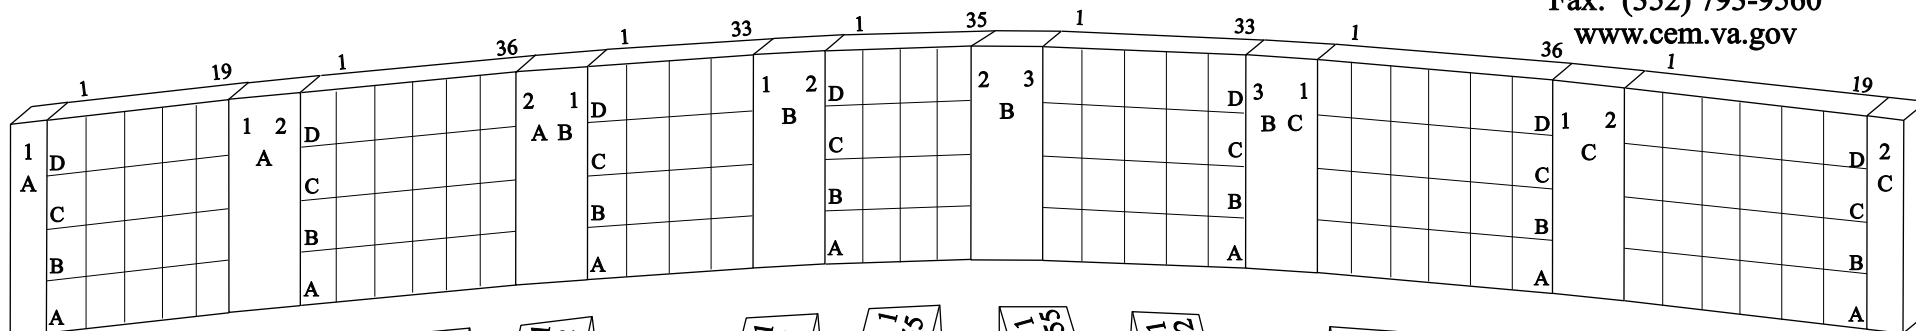

**COLUMBARIUM 5 DRIVE THROUGH**

GPS 28.613630 -82.223174




Examples Shown Below

SECTION COL5A ROW W6 SITE C45 (Columbarium 5, Section A, Row W6, Level C, Niche 45)  
 SECTION COL5A ROW W6 SITE B44 (Columbarium 5, Section A, Row W6, Level B, Niche 44)

**Front View**

**Side View**

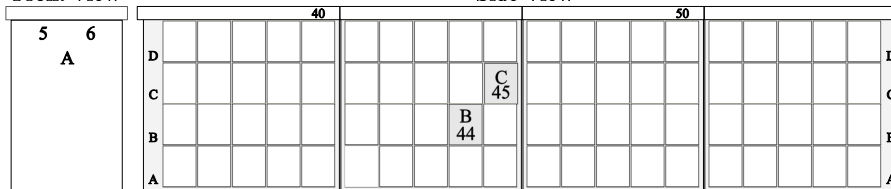

Short Sections Numbered 1-55  
 (1-35 not shown)  
 Long Sections Numbered 1-62  
 Rear Wall Sections Numbers Vary

Drawing No: 410-05-25-C5A Columbarium 5 A-C Insert V5		
Revision No: 5	Date: 20241111	By: DRP MSG, USA Retired
Comment: In Loving Memory of Jayne Westmoreland		