
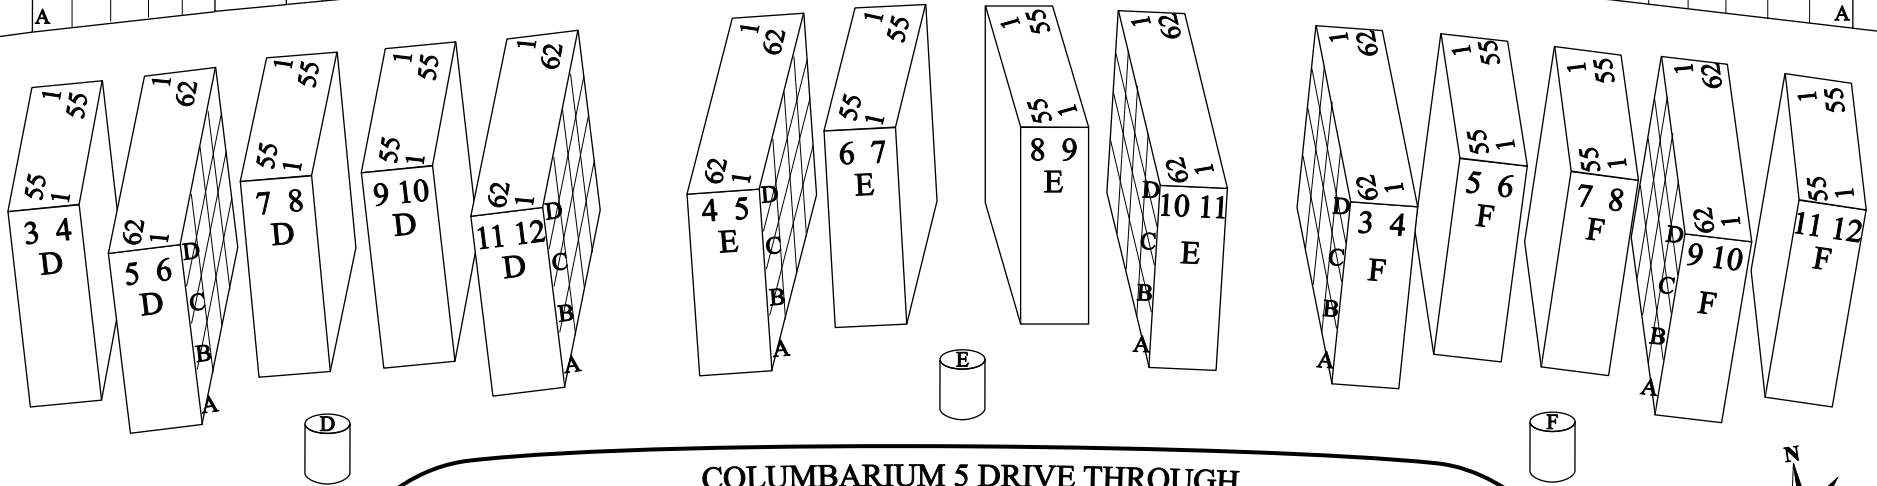


Interactive Google Map at:  
<https://www.google.com/maps/d/>  
 or go to <https://retiredarmy.net>

## COLUMBARIUM 5 INSERT SITES D, E & F

**FLORIDA NATIONAL CEMETARY**  
 6502 SW 102nd Avenue  
 Bushnell, FL 33513  
 Telephone: (352) 793-7740  
 Fax: (352) 793-9560  
[www.cem.va.gov](http://www.cem.va.gov)

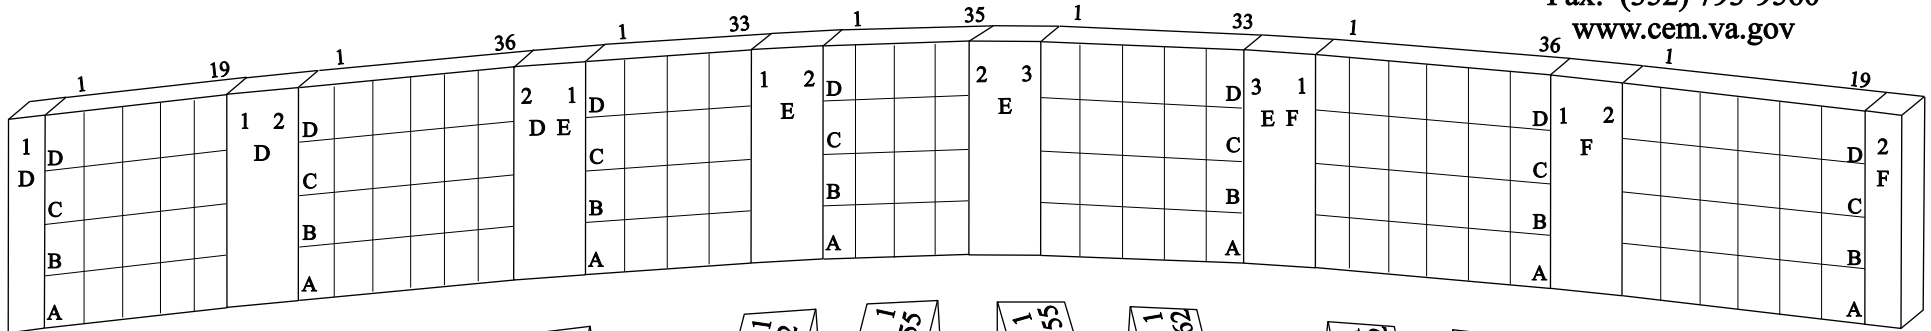


**COLUMBARIUM 5 DRIVE THROUGH**

GPS 28.613630 -82.223174


Examples Shown Below

SECTION COL5F ROW W8 SITE C54 (Columbarium 5, Section F, Row W8, Level C, Niche 54)  
 SECTION COL5F ROW W8 SITE B44 (Columbarium 5, Section F, Row W8, Level B, Niche 44)

**Front View**

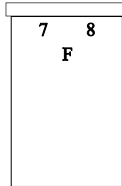

**Side View**

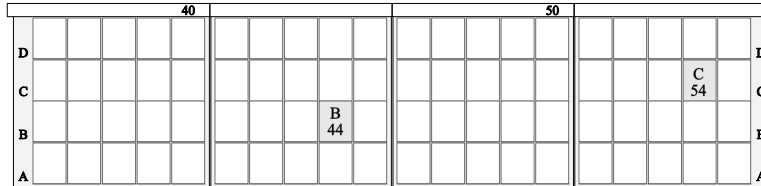

**Short Sections Numbered 1-55**  
 (1-35 not shown)  
**Long Sections Numbered 1-62**  
 Rear Wall Sections Numbers Vary

Drawing No: 410-05-25-C5D Columbarium 5 D-F Insert V4		
Revision No: 4	Date: 20240902	By: DRP MSG, USA Retired
Comment: In Loving Memory of Jayne Westmoreland		