



Interactive Google Map at:
<https://www.google.com/maps/d/>
 or go to <https://retiredarmy.net>

COLUMBARIUM 3
 GPS 28.599433 -82.216865

FLORIDA NATIONAL CEMETARY
 6502 SW 102nd Avenue
 Bushnell, FL 33513
 Telephone: (352) 793-7740
 Fax: (352) 793-9560
www.cem.va.gov

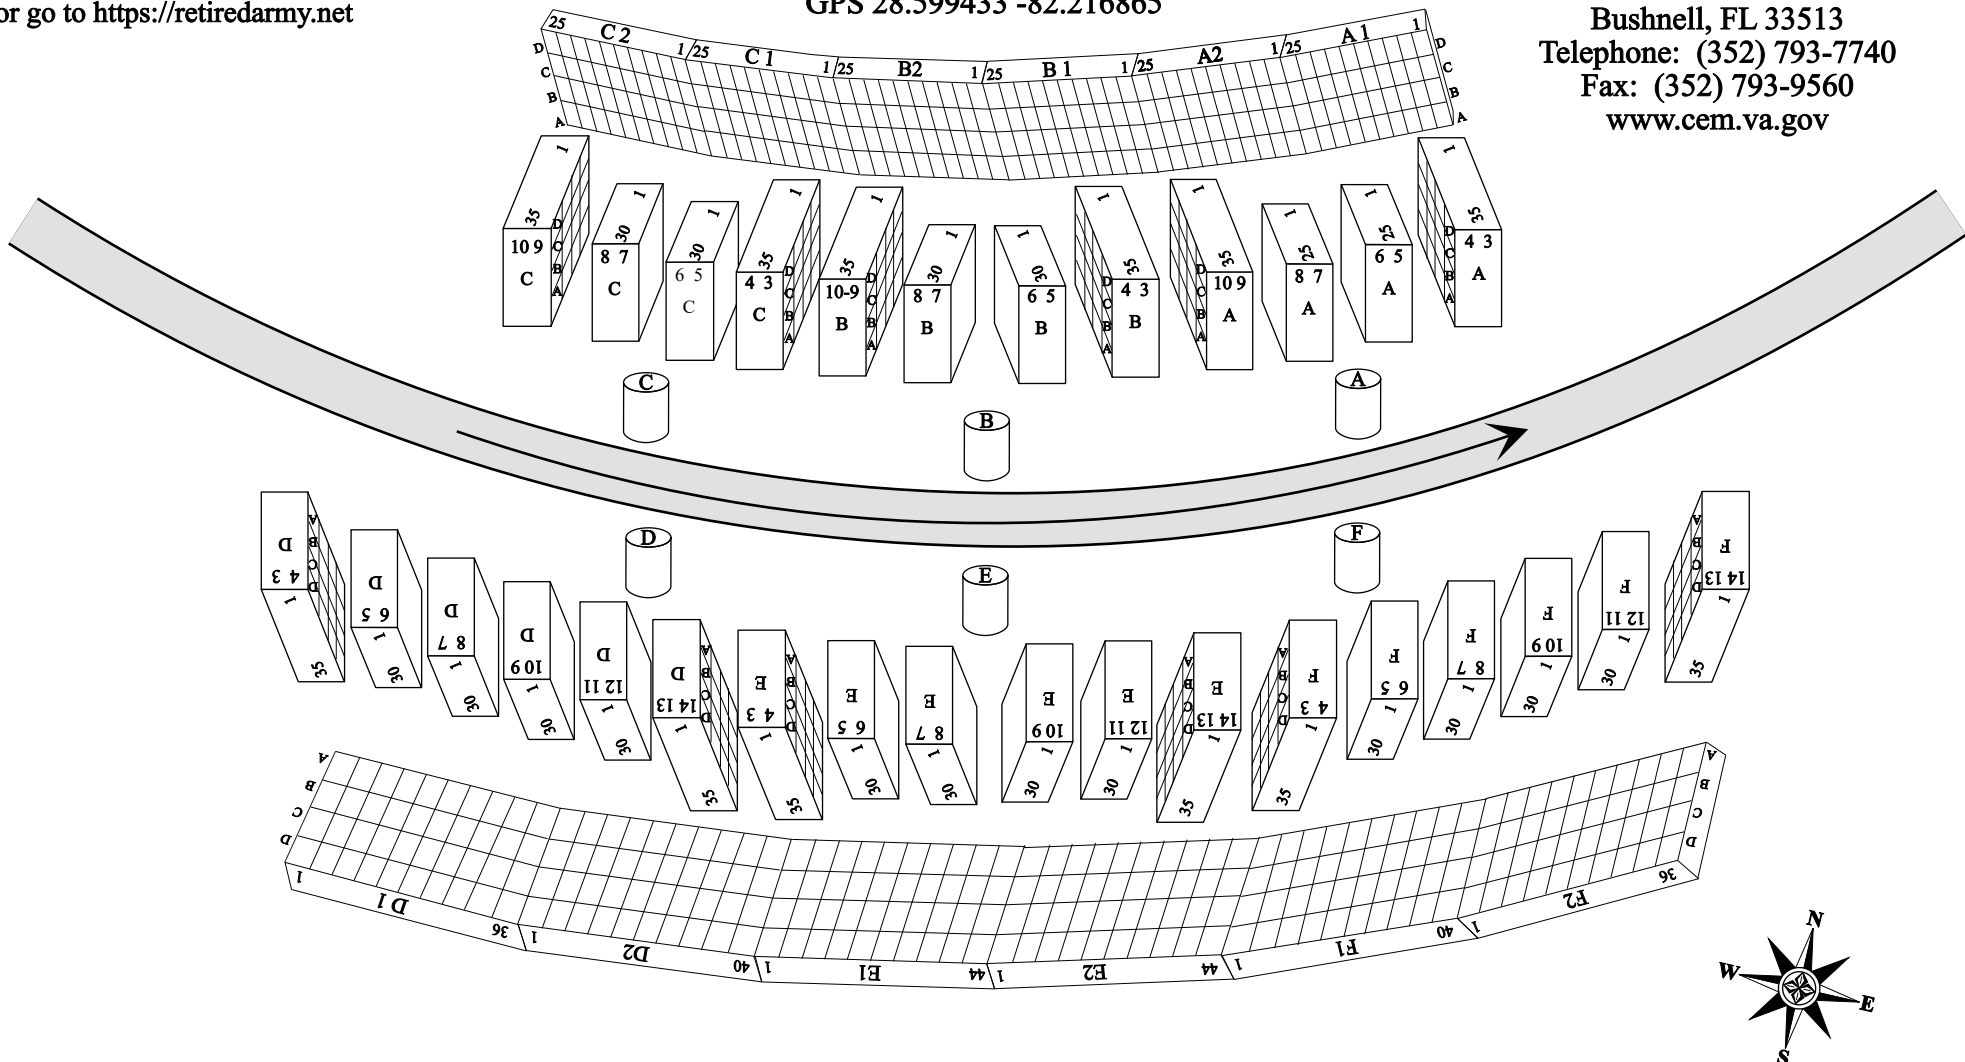

Some random example locations provided by the VA Grave Locator are:
 SECTION 3A ROW 3B SITE 27 (Columbarium 3, Section A, Row 3, Level B, Vault 27)
 SECTION 3A ROW 3C SITE 17 (Columbarium 3, Section A, Row 3, Level C, Vault 17)

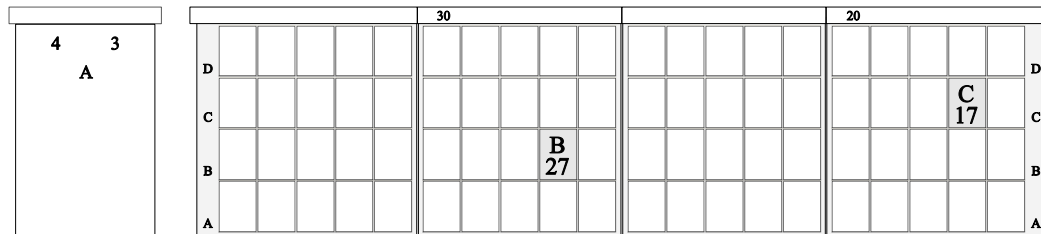

Long Sections Numbered 1-35
 (1-15 not shown)
 Short Sections Numbered 1-30
 Rear Wall Sections Numbers Vary

Vault numbers are on the top lintil (20 & 30 shown above)

Drawing No: 410-05-25-C3 Columbarium 3 V4		
Revision No: 4	Date: 20240902	By: DRP MSG, USA Retired
Comment: In Loving Memory of Jayne Westmoreland		