


Interactive Google Map at:  
<https://www.google.com/maps/d/>  
 or go to <https://retiredarmy.net>

# COLUMBARIUM 5

**FLORIDA NATIONAL CEMETARY**  
 6502 SW 102nd Avenue  
 Bushnell, FL 33513  
 Telephone: (352) 793-7740  
 Fax: (352) 793-9560  
[www.cem.va.gov](http://www.cem.va.gov)

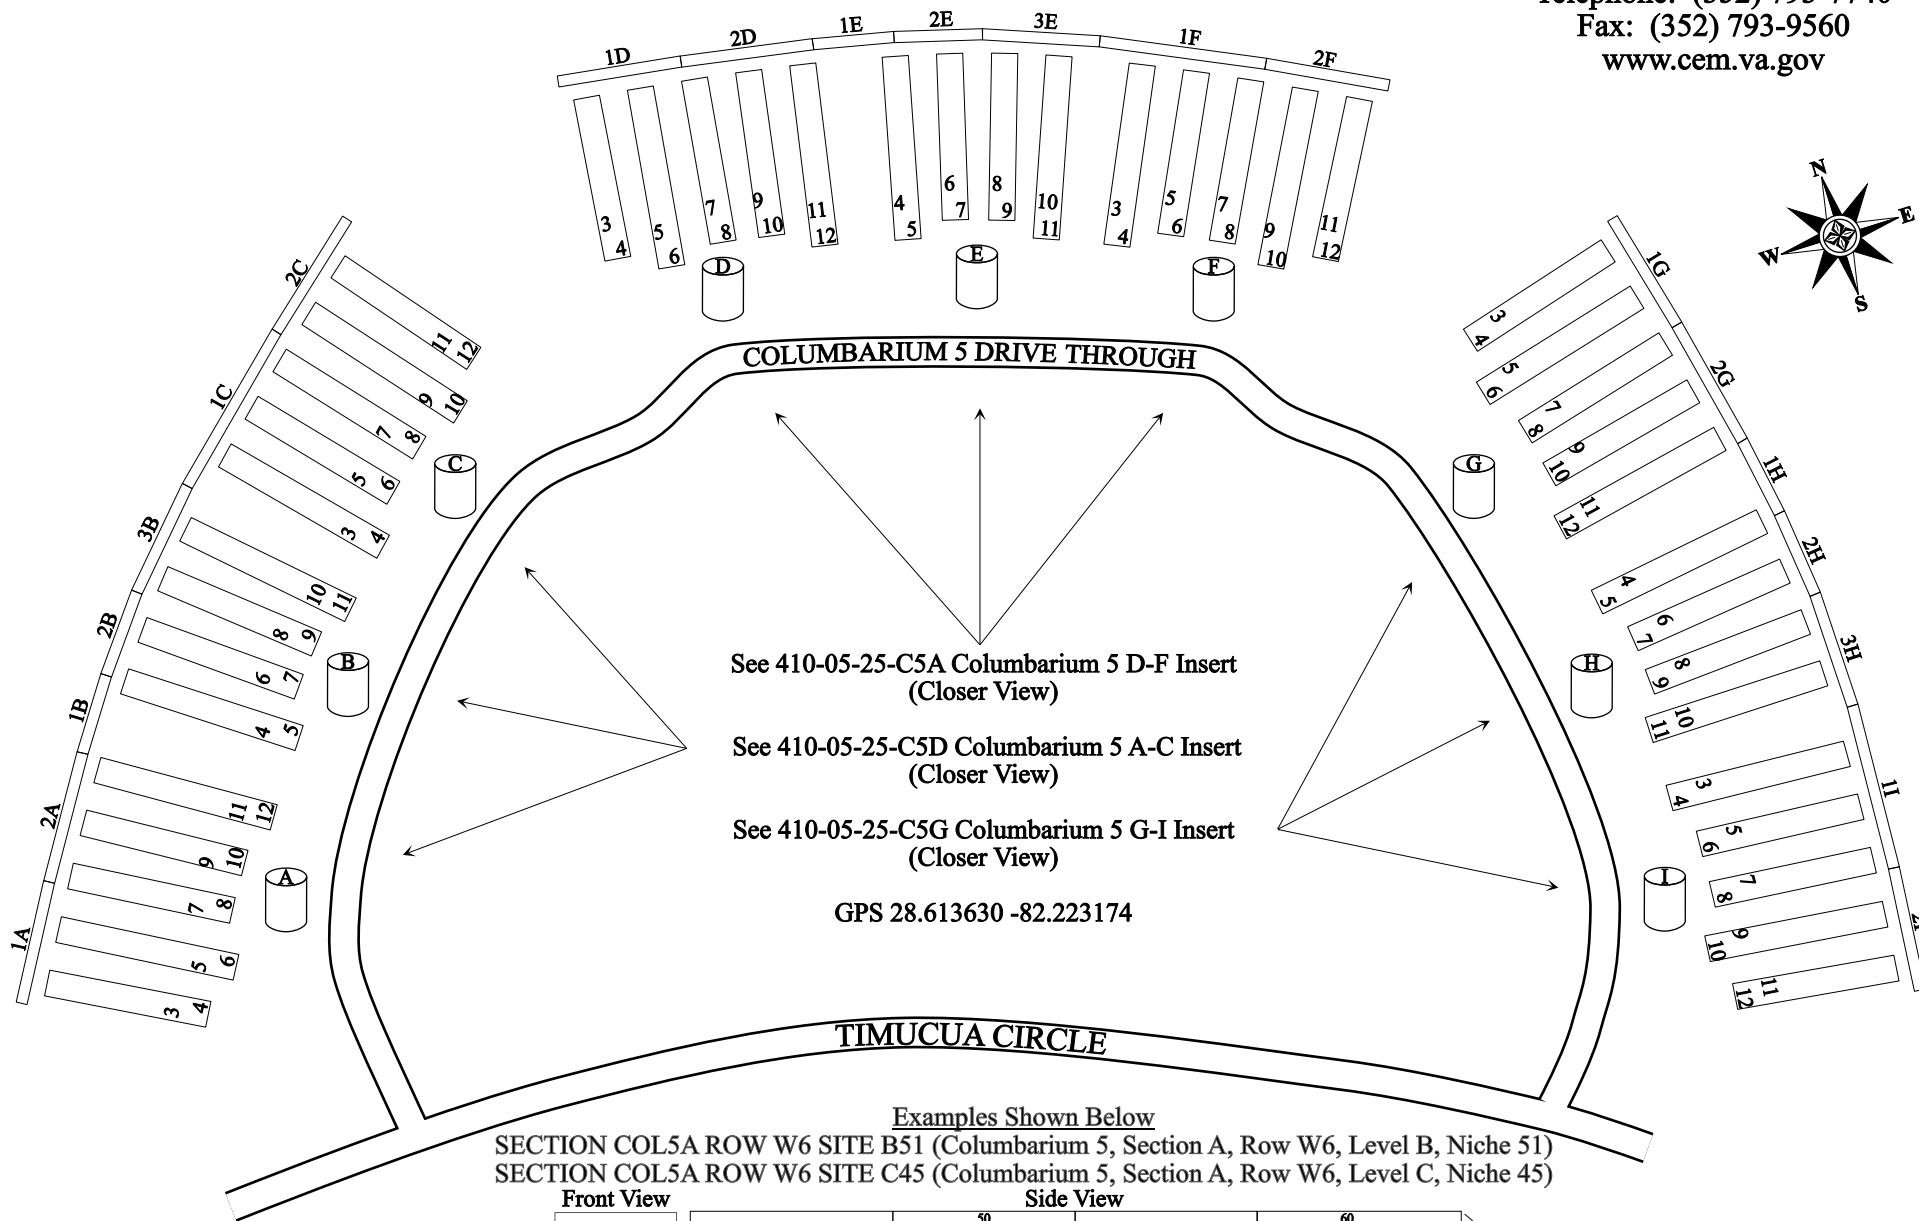

See 410-05-25-C5A Columbarium 5 D-F Insert  
 (Closer View)

See 410-05-25-C5D Columbarium 5 A-C Insert  
 (Closer View)


See 410-05-25-C5G Columbarium 5 G-I Insert  
 (Closer View)

GPS 28.613630 -82.223174


Examples Shown Below

SECTION COL5A ROW W6 SITE B51 (Columbarium 5, Section A, Row W6, Level B, Niche 51)  
 SECTION COL5A ROW W6 SITE C45 (Columbarium 5, Section A, Row W6, Level C, Niche 45)

Front View

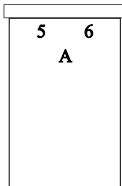

Side View

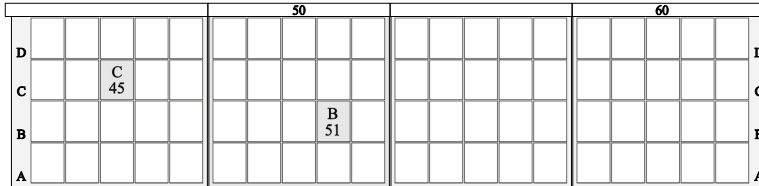

Long Sections Numbered 1-62  
 (1-42 not shown)  
 Short Sections Numbered 1-55  
 Rear Wall Sections Numbers Vary

Drawing No: 410-05-25-C5 Columbarium 5 Insert V3		
Revision No: 3	Date: 20240902	By: DRP MSG, USA Retired
Comment: In Loving Memory of Jayne Westmoreland		