
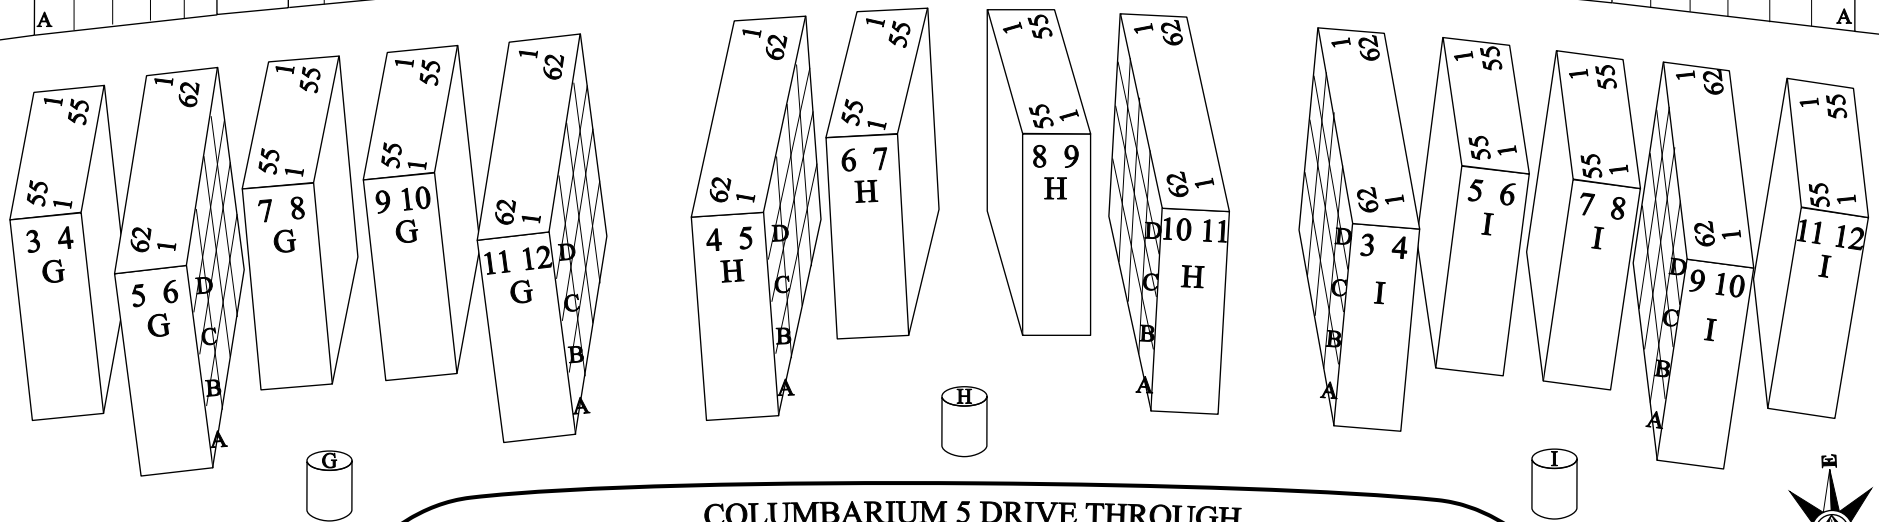


Interactive Google Map at:  
<https://www.google.com/maps/d/>  
 or go to <https://retiredarmy.net>

**FLORIDA NATIONAL CEMETARY**  
 6502 SW 102nd Avenue  
 Bushnell, FL 33513  
 Telephone: (352) 793-7740  
 Fax: (352) 793-9560  
[www.cem.va.gov](http://www.cem.va.gov)

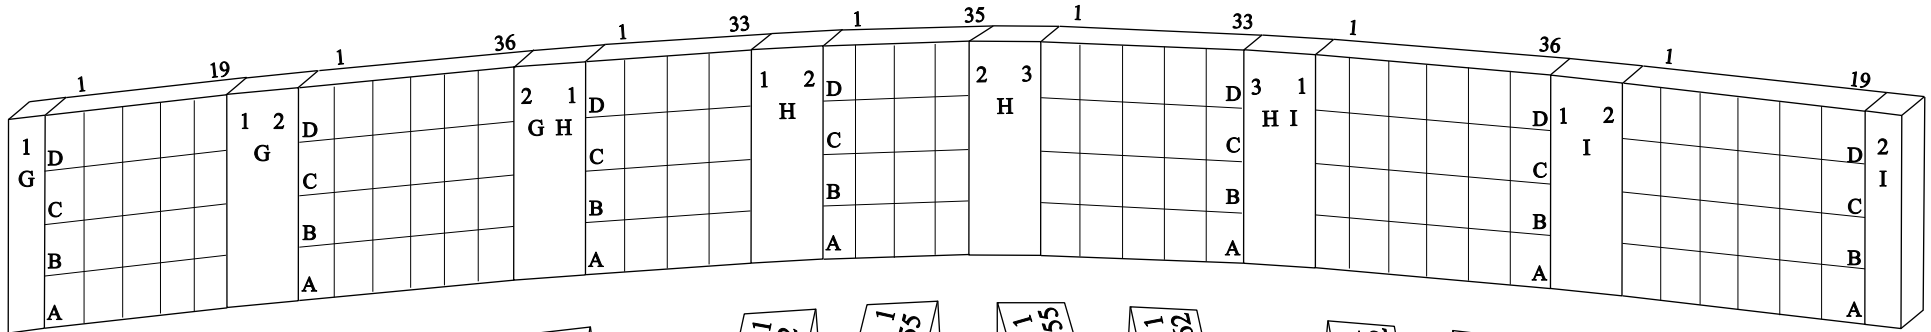

**COLUMBARIUM 5 DRIVE THROUGH**


**COLUMBARIUM 5 INSERT  
 SITES G, H & I**

**GPS 28.613630 -82.223174**


Examples Shown Below

SECTION COL5H ROW W11 SITE C61 (Columbarium 5, Section H, Row W11, Level C, Niche 61)  
 SECTION COL5H ROW W11 SITE B51 (Columbarium 5, Section H, Row W11, Level B, Niche 51)

**Front View**

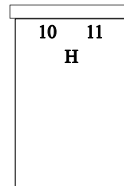

**Side View**

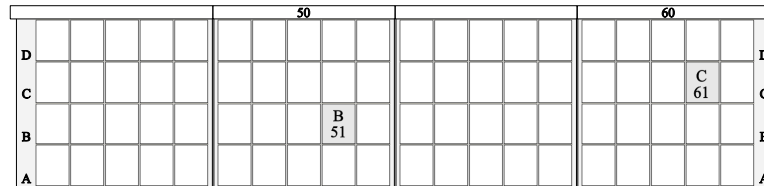

Long Sections Numbered 1-62  
 (1-42 not shown)  
 Short Sections Numbered 1-55  
 Rear Wall Sections Numbers Vary

Drawing No: 410-05-25-C5G Columbarium 5 G-I Insert V5		
Revision No: 5	Date: 20240902	By: DRP MSG, USA Retired
Comment: In Loving Memory of Jayne Westmoreland		

